


Bauprojekt  
**Strassenraumgestaltung Fahrweid**  
Niederholzstrasse  
Strassenbau

Längenprofil 1:200/50

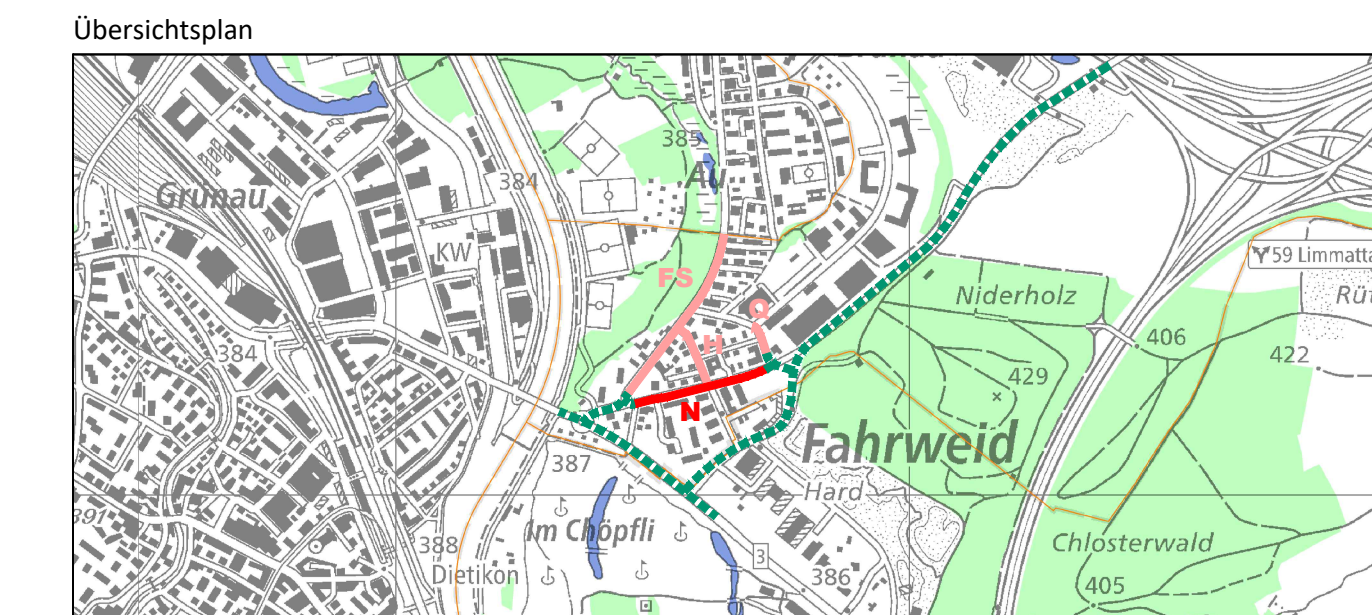


Gemeinde Weiningen  
Badenerstrasse 15  
8104 Weiningen

Plan Nr. 18 094.02.122  
Index Gezeichnet Geprüft Datum  
- fl jh 10.09.24

Format: 30 x 168

WBI AG  
Wehntalerstrasse 190, 8105 Regensdorf  
Tel. 043 343 72 00  
www.wbi.ch, info@wbi.ch

 

380.00 m.ü.M.

Stationierung	28.80	28.33	32.08	35.83	40.00	60.52	62.02	68.48	70.93	79.10	83.66	88.22	89.72	100.00	120.00	140.00	160.00	165.23	166.73	180.00	193.64	195.14	200.00	222.92	239.35	255.77	272.20	289.62	293.21	
Terrainhöhen	385.24	385.23	385.19	385.22	385.24	385.33	385.33	385.35	385.37	385.39	385.40	385.43	385.46	385.51	385.59	385.70	385.96	385.84	385.90	385.97	386.04	385.99	386.01	386.15	386.24	386.32	386.40	386.46	386.48	
Projekthöhen	385.23	385.21	385.19	385.19	385.21	385.32	385.38	385.40	385.43	385.47	385.49	385.51	385.46	385.51	385.61	385.71	385.81	385.84	385.90	385.97	386.04	385.99	386.01	386.13	386.21	386.29	386.38	386.46	386.48	
Kurvenband					R=∞ L=39.70 m		R=70.00 L=8.92 m		R=∞ L=8.17 m		R=70.00 L=9.12 m				R=∞ L=134.71 m				R=5000.00 L=70.29 m						R=∞ L=4.59 m					
Querneigung	-3.0%		-3.0%																-3.0%		-3.0%						-3.0%			